



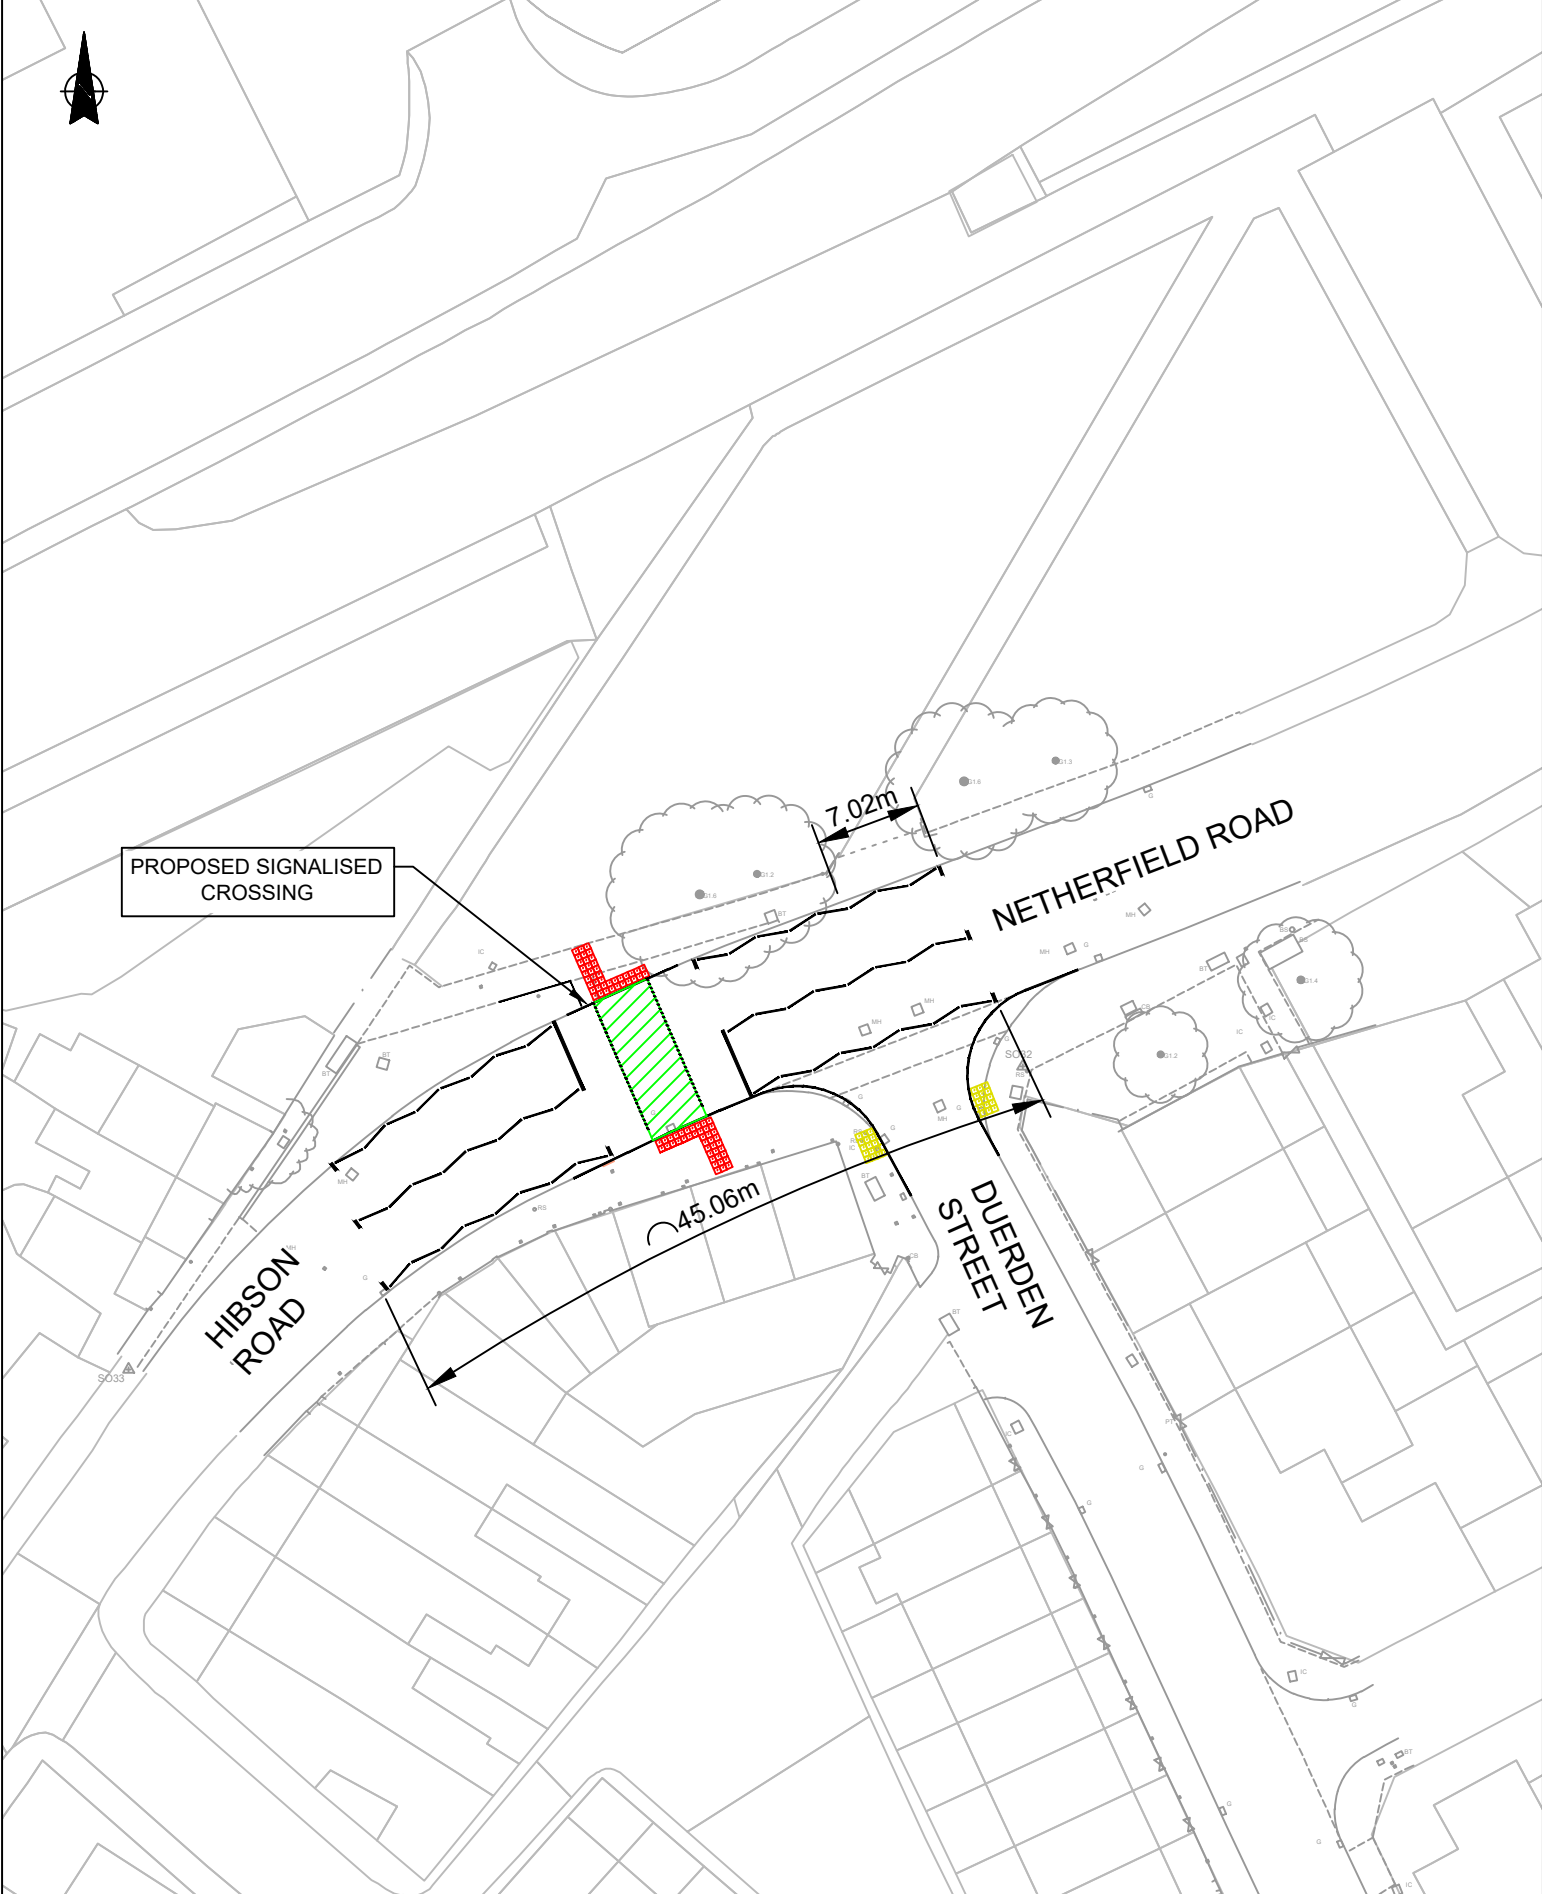

2 07.07.26 DRAWING SUITE UPDATED		CM	CM	Based on Ordnance Survey mapping with the permission of the Controller of Her Majesty's Stationery Office. © Crown copyright. Unauthorised reproduction infringes Crown copyright and may lead to prosecution or civil proceedings. Lancashire County Council Licence No. LA100023320	
1 29.06.26 FIRST ISSUE		CM	JF		
No. Date Amendment Details		Drawn by: Checked by:		PROJECT TITLE	
REVISIONS				LUF - NELSON AREA HIGHWAY IMPROVEMENTS	
Lancashire County Council		Planning & Environment Infrastructure Delivery Team		DRAWING TITLE	
				PROPOSED PEDESTRIAN CROSSING	
0 5 10 20 30 40 50 SCALE BAR (PLOTTED mm)		DRAWN BY CM		CHECKED BY JF	
				DATE 29.06.26	
				SCHEME NO. B2427722	
				DRAWING NO. B2427722-LCC-PE-02-TRO-DR-009	
				SHEET NO. SHEET No. 9 of 12	
				REVISION 2	
				ISSUE PURPOSE	

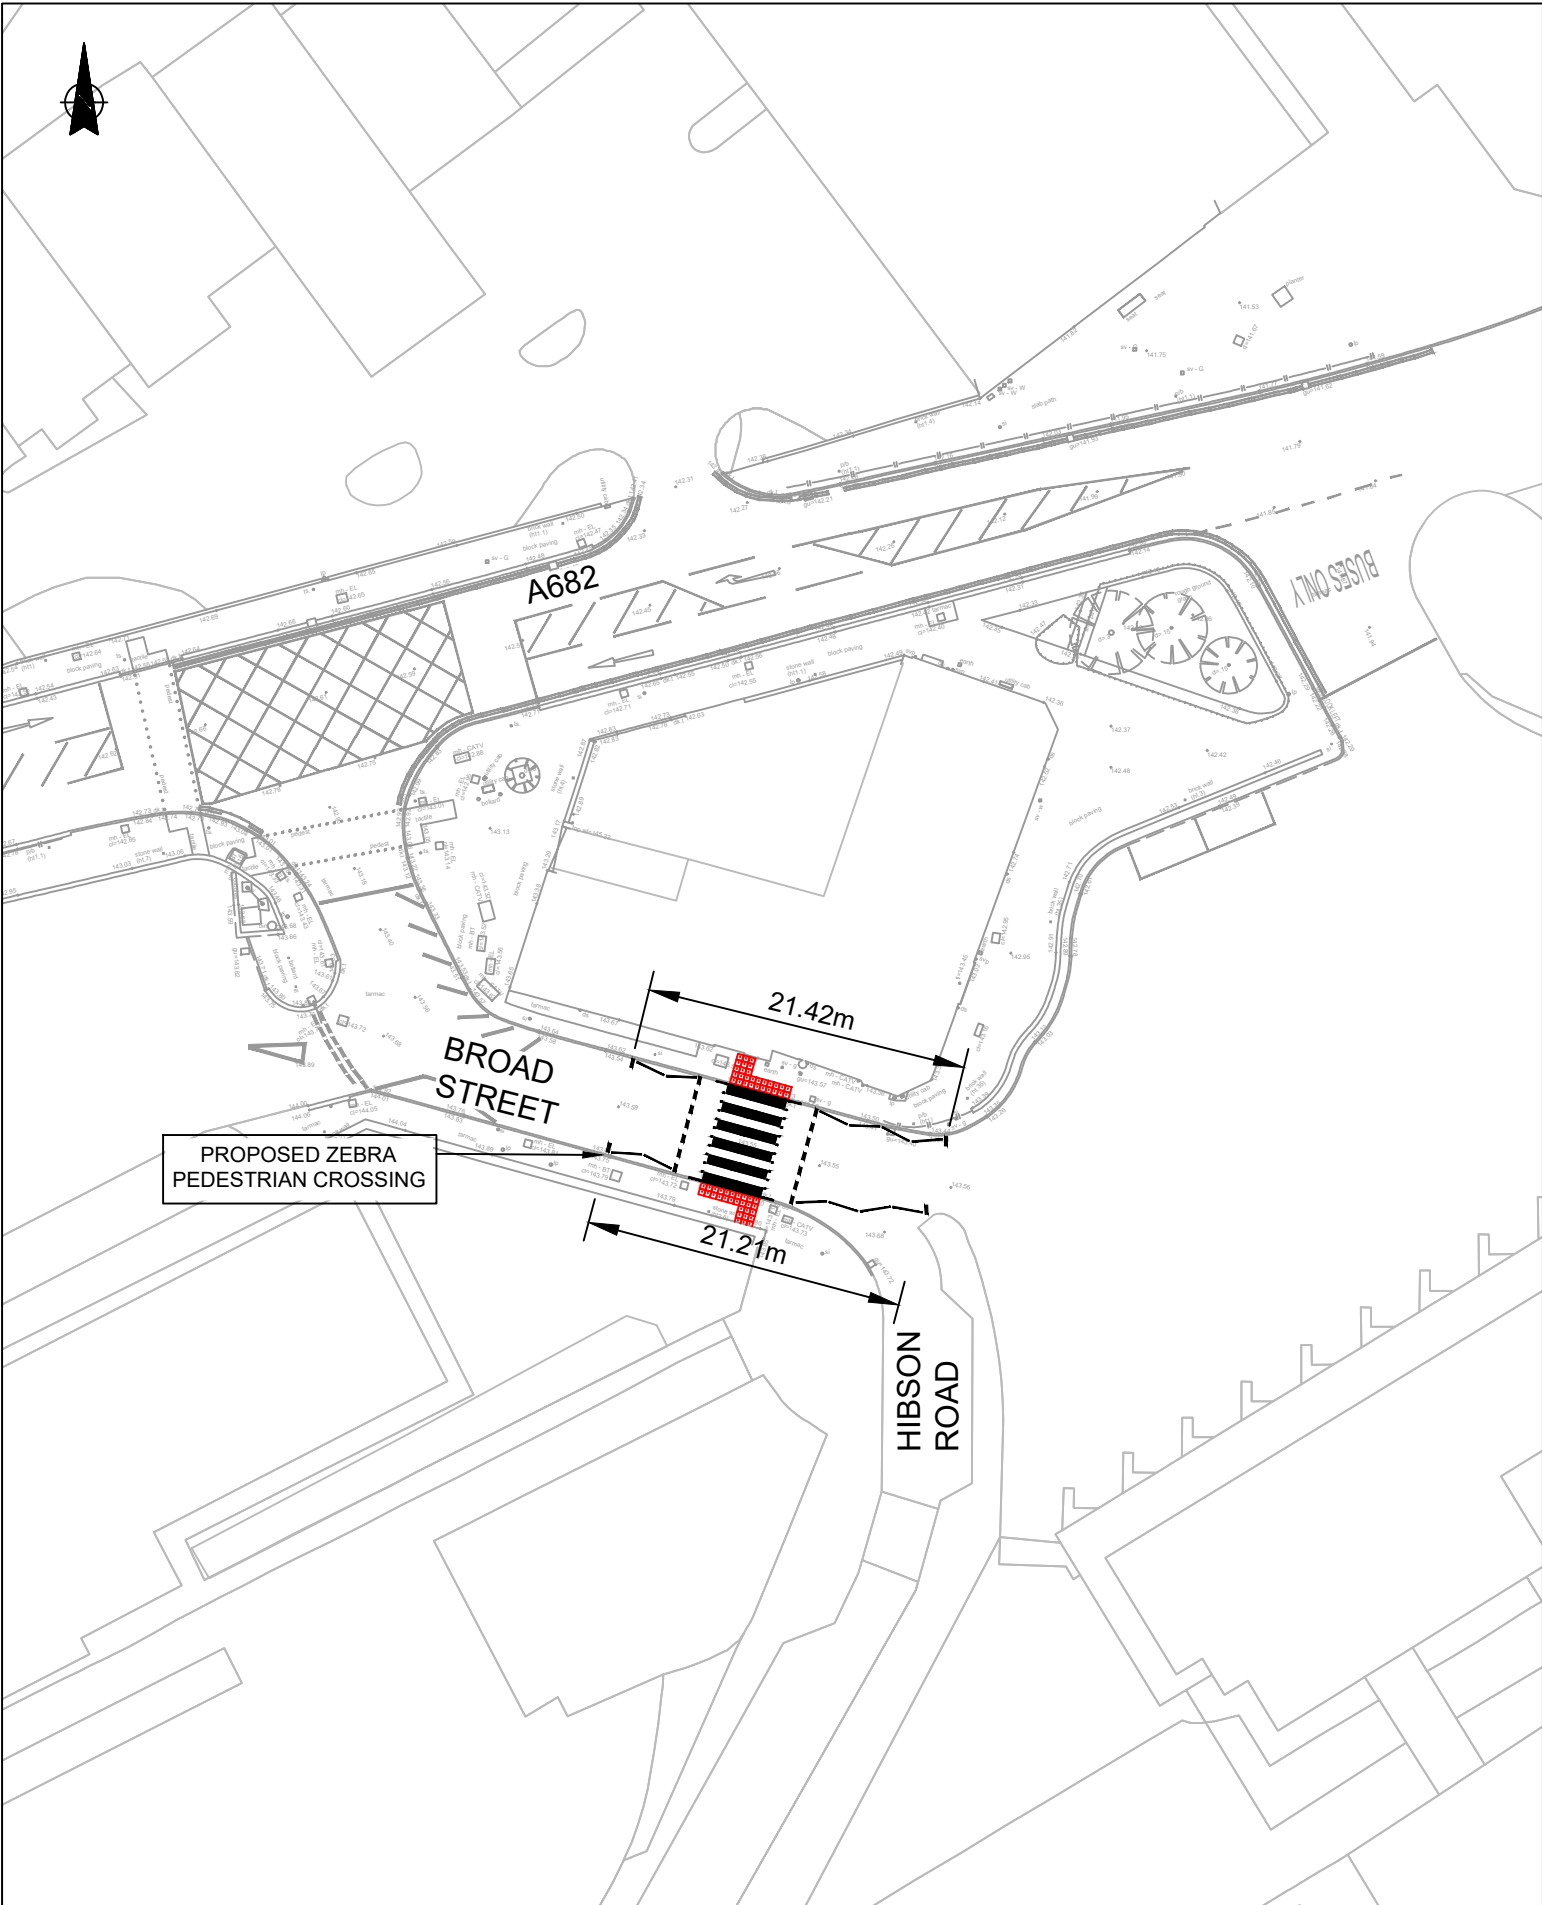

207.07.26DRAWING SUITE UPDATEDCMCM		Based on Ordnance Survey mapping with the permission of the Controller of Her Majesty's Stationery Office. © Crown copyright. Unauthorised reproduction infringes Crown copyright and may lead to prosecution or civil proceedings. Lancashire County Council Licence No. LA100023320	
129.06.26FIRST ISSUECMJF		PROJECT TITLE	
No. Date Amendment Details Drawn by: Checked by:		SCHEME NO.	
REVISIONS		LUF - NELSON AREA	
Lancashire County Council		HIGHWAY IMPROVEMENTS	
		B2427722	
Planning & Environment Infrastructure Delivery Team		DRAWING TITLE	
		PROPOSED ZEBRA CROSSING	
05102030 SCALE BAR (PLOTTED mm)		DRAWN BY	
		CM	
05102030 SCALE BAR (PLOTTED mm)		CHECKED BY	
		JF	
05102030 SCALE BAR (PLOTTED mm)		DATE	
		29.06.26	
05102030 SCALE BAR (PLOTTED mm)		REVISION	
		2	
05102030 SCALE BAR (PLOTTED mm)		ISSUE PURPOSE	