




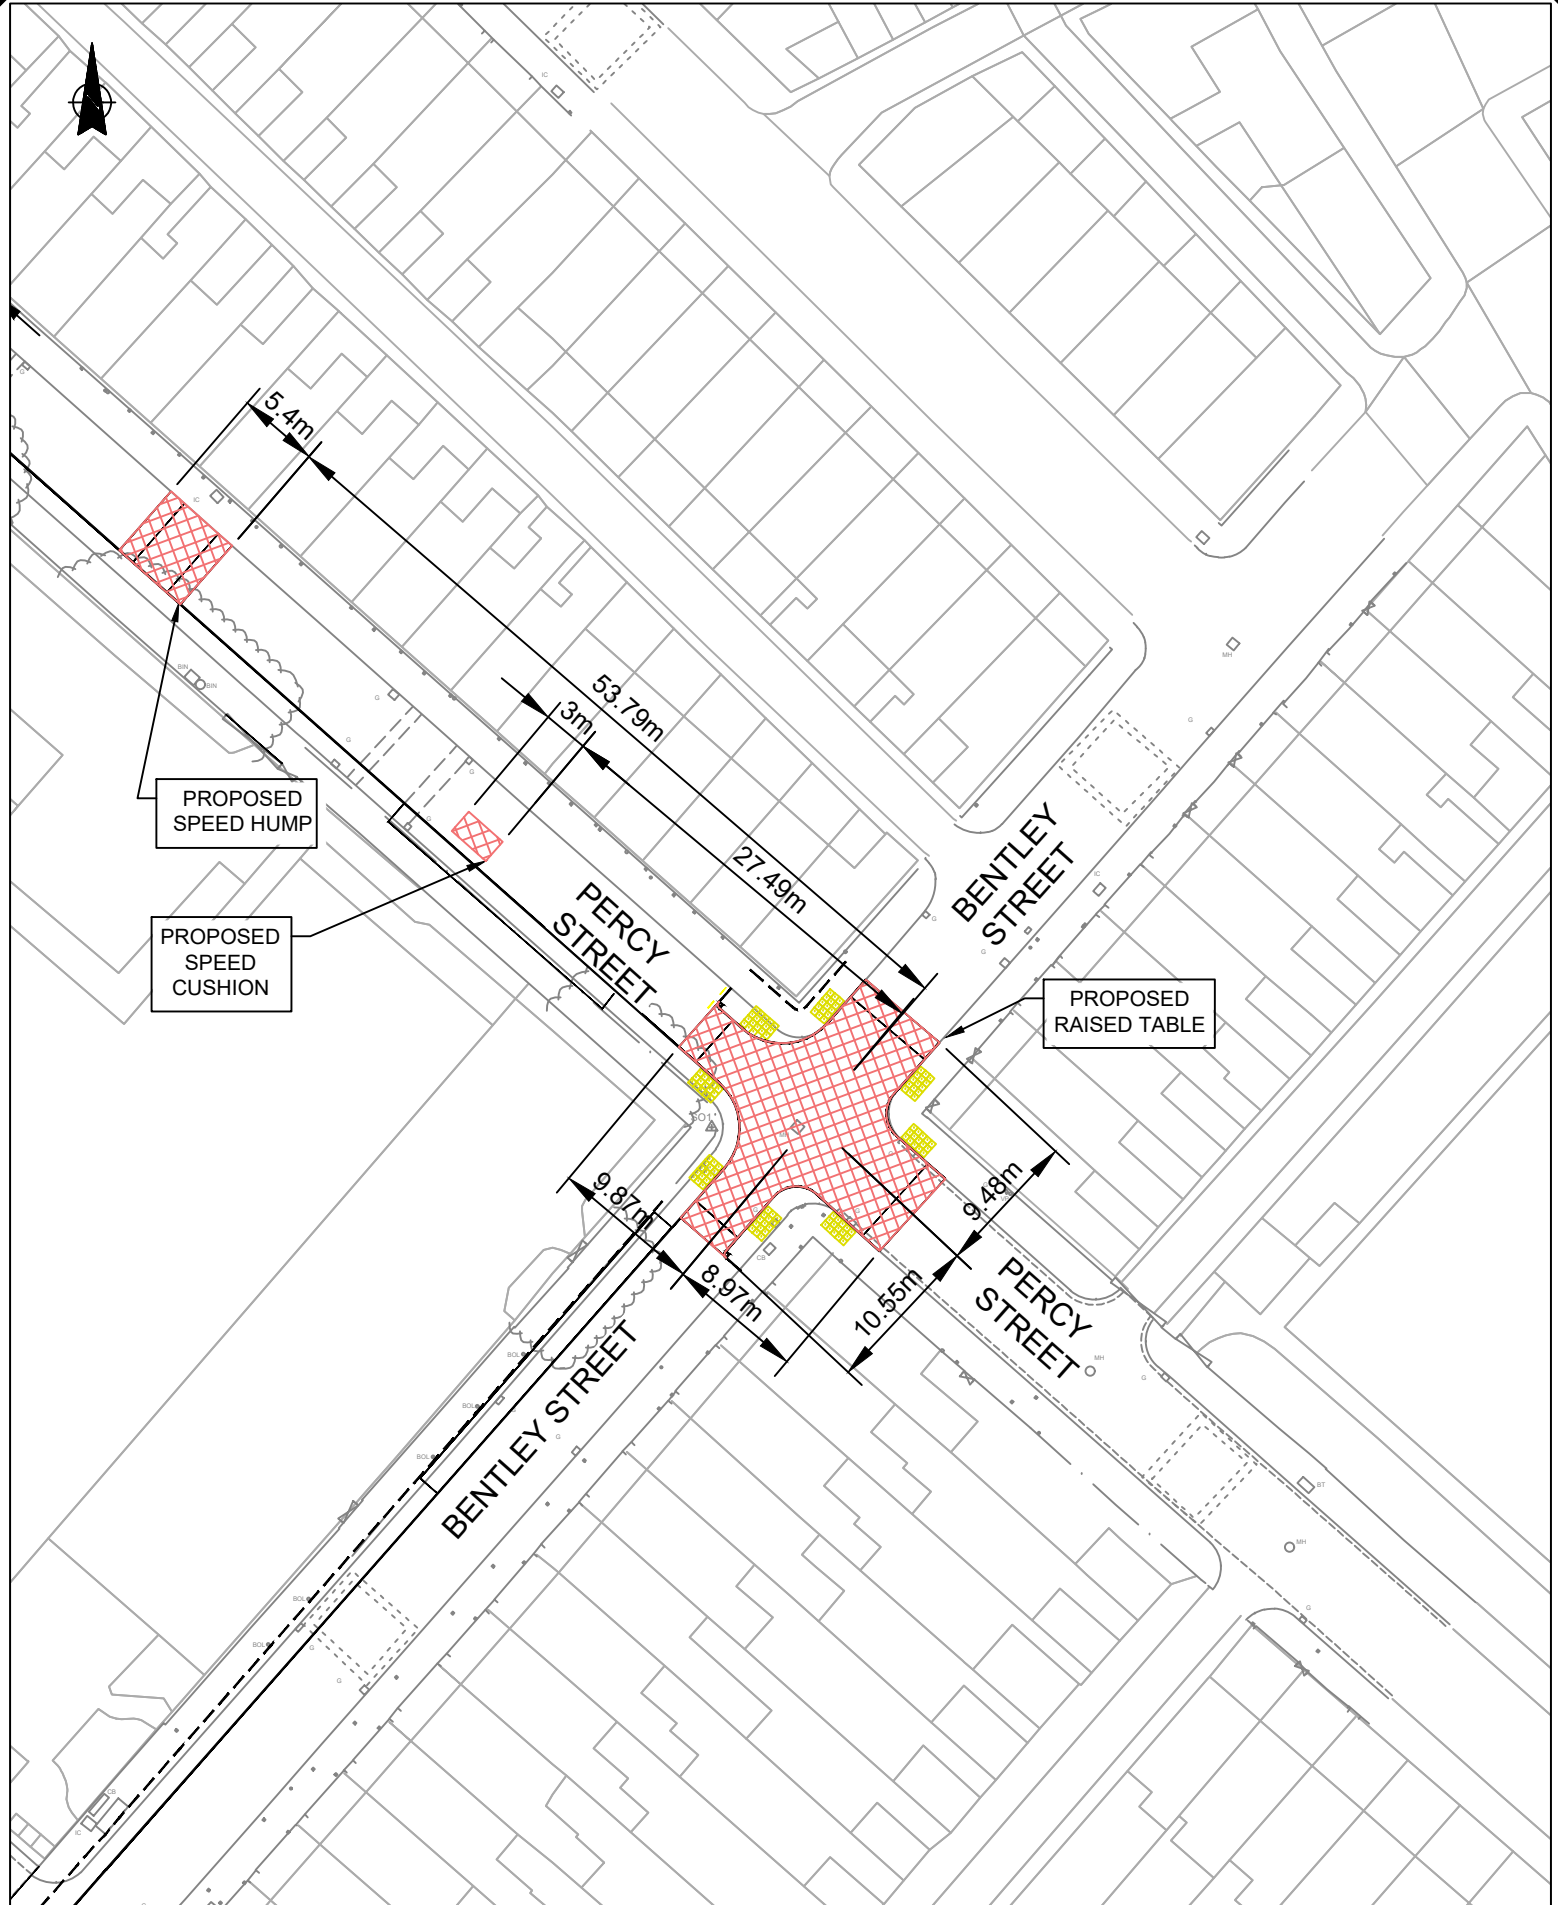


207.07.26DRAWING SUITE UPDATEDCMCM		Based on Ordnance Survey mapping with the permission of the Controller of Her Majesty's Stationery Office. © Crown copyright. Unauthorised reproduction infringes Crown copyright and may lead to prosecution or civil proceedings. Lancashire County Council Licence No. LA100023320	
129.06.26FIRST ISSUECMJF		PROJECT TITLE	
No. Date Amendment Details		LUF - NELSON AREA	
Drawn by:		HIGHWAY IMPROVEMENTS	
Checked by:		SCHEME NO.	
REVISIONS		B2427722	
Lancashire County Council		DRAWING TITLE	
		PROPOSED TRAFFIC CALMING	
Planning & Environment Infrastructure Delivery Team		SHEET NO.	
		SHEET No. 5 of 12	
051020304050 SCALE BAR (PLOTTED mm)		DRAWN BY	
		CM	
		CHECKED BY	
		JF	
		DATE	
		29.06.26	
		REVISION	
		2	
		ISSUE PURPOSE	

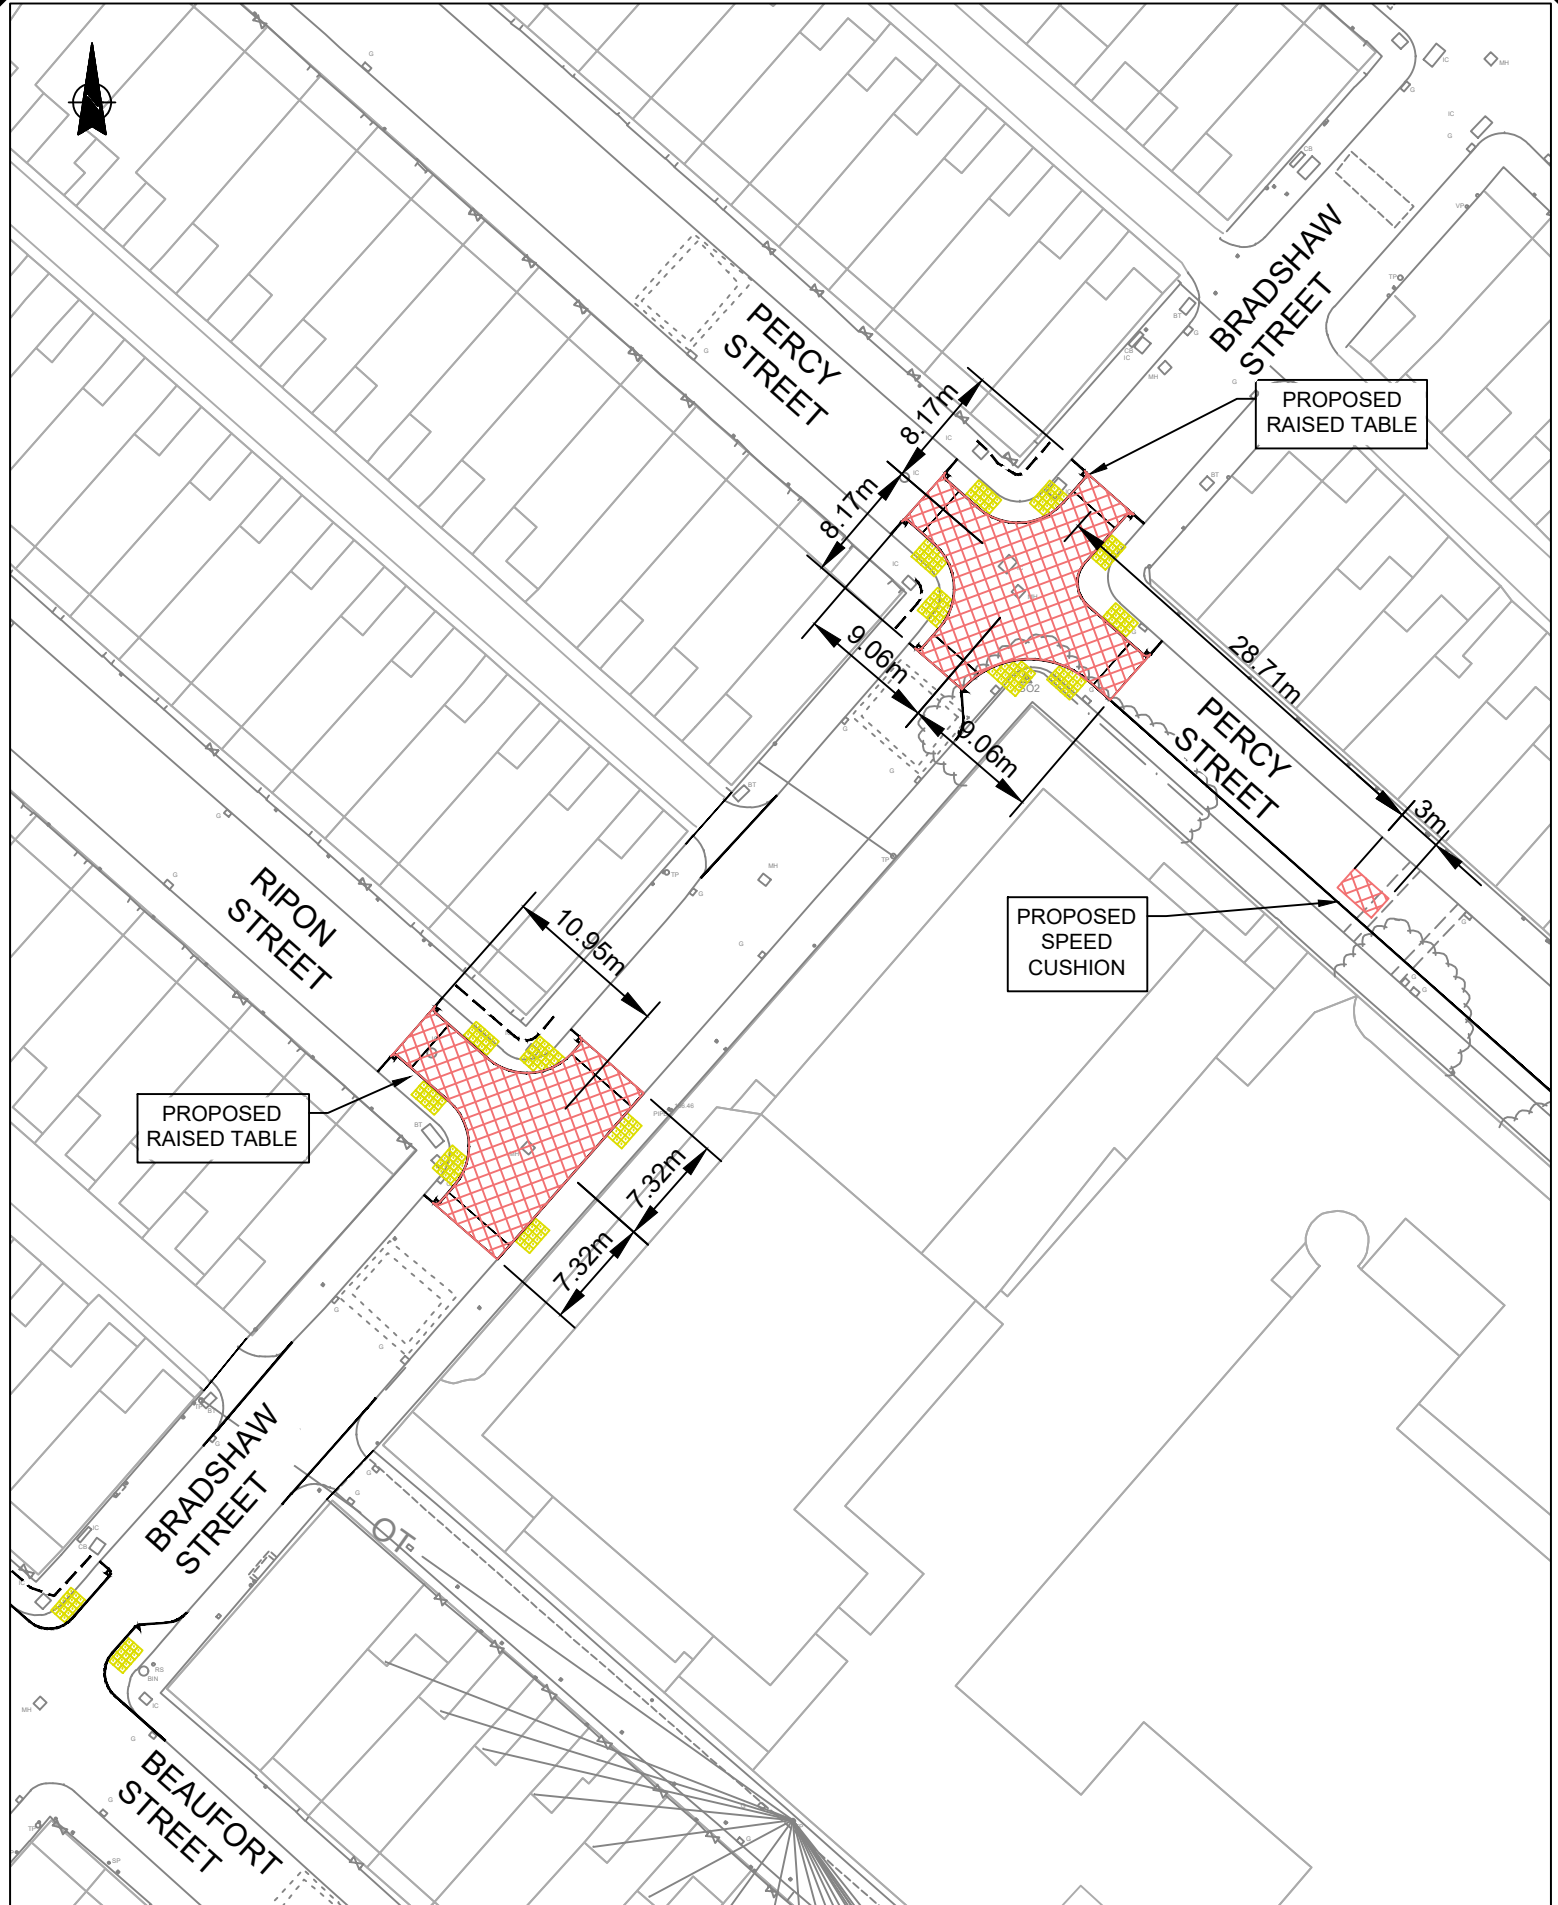


207.07.26DRAWING SUITE UPDATEDCMCM		Based on Ordnance Survey mapping with the permission of the Controller of Her Majesty's Stationery Office. © Crown copyright. Unauthorised reproduction infringes Crown copyright and may lead to prosecution or civil proceedings. Lancashire County Council Licence No. LA100023320	
129.06.26FIRST ISSUECMJF		PROJECT TITLELUF - NELSON AREA HIGHWAY IMPROVEMENTS	
No. Date Amendment Details		SCHEME NO. B2427722	
Drawn by: Checked by:		DRAWING NO. B2427722-LCC-PE-02-TRO-DR-005	
REVISIONS		DRAWING TITLE PROPOSED TRAFFIC CALMING	
Lancashire County Council		SHEET NO. SHEET No. 5 of 12	
		DRAWN BY CM CHECKED BY JF	
		REVISION 2	
Planning & Environment Infrastructure Delivery Team		DATE 29.06.26	
0 5 10 20 30 40 50 SCALE BAR (PLOTTED mm)		ISSUE PURPOSE	
SCALE @ A4 1:500			

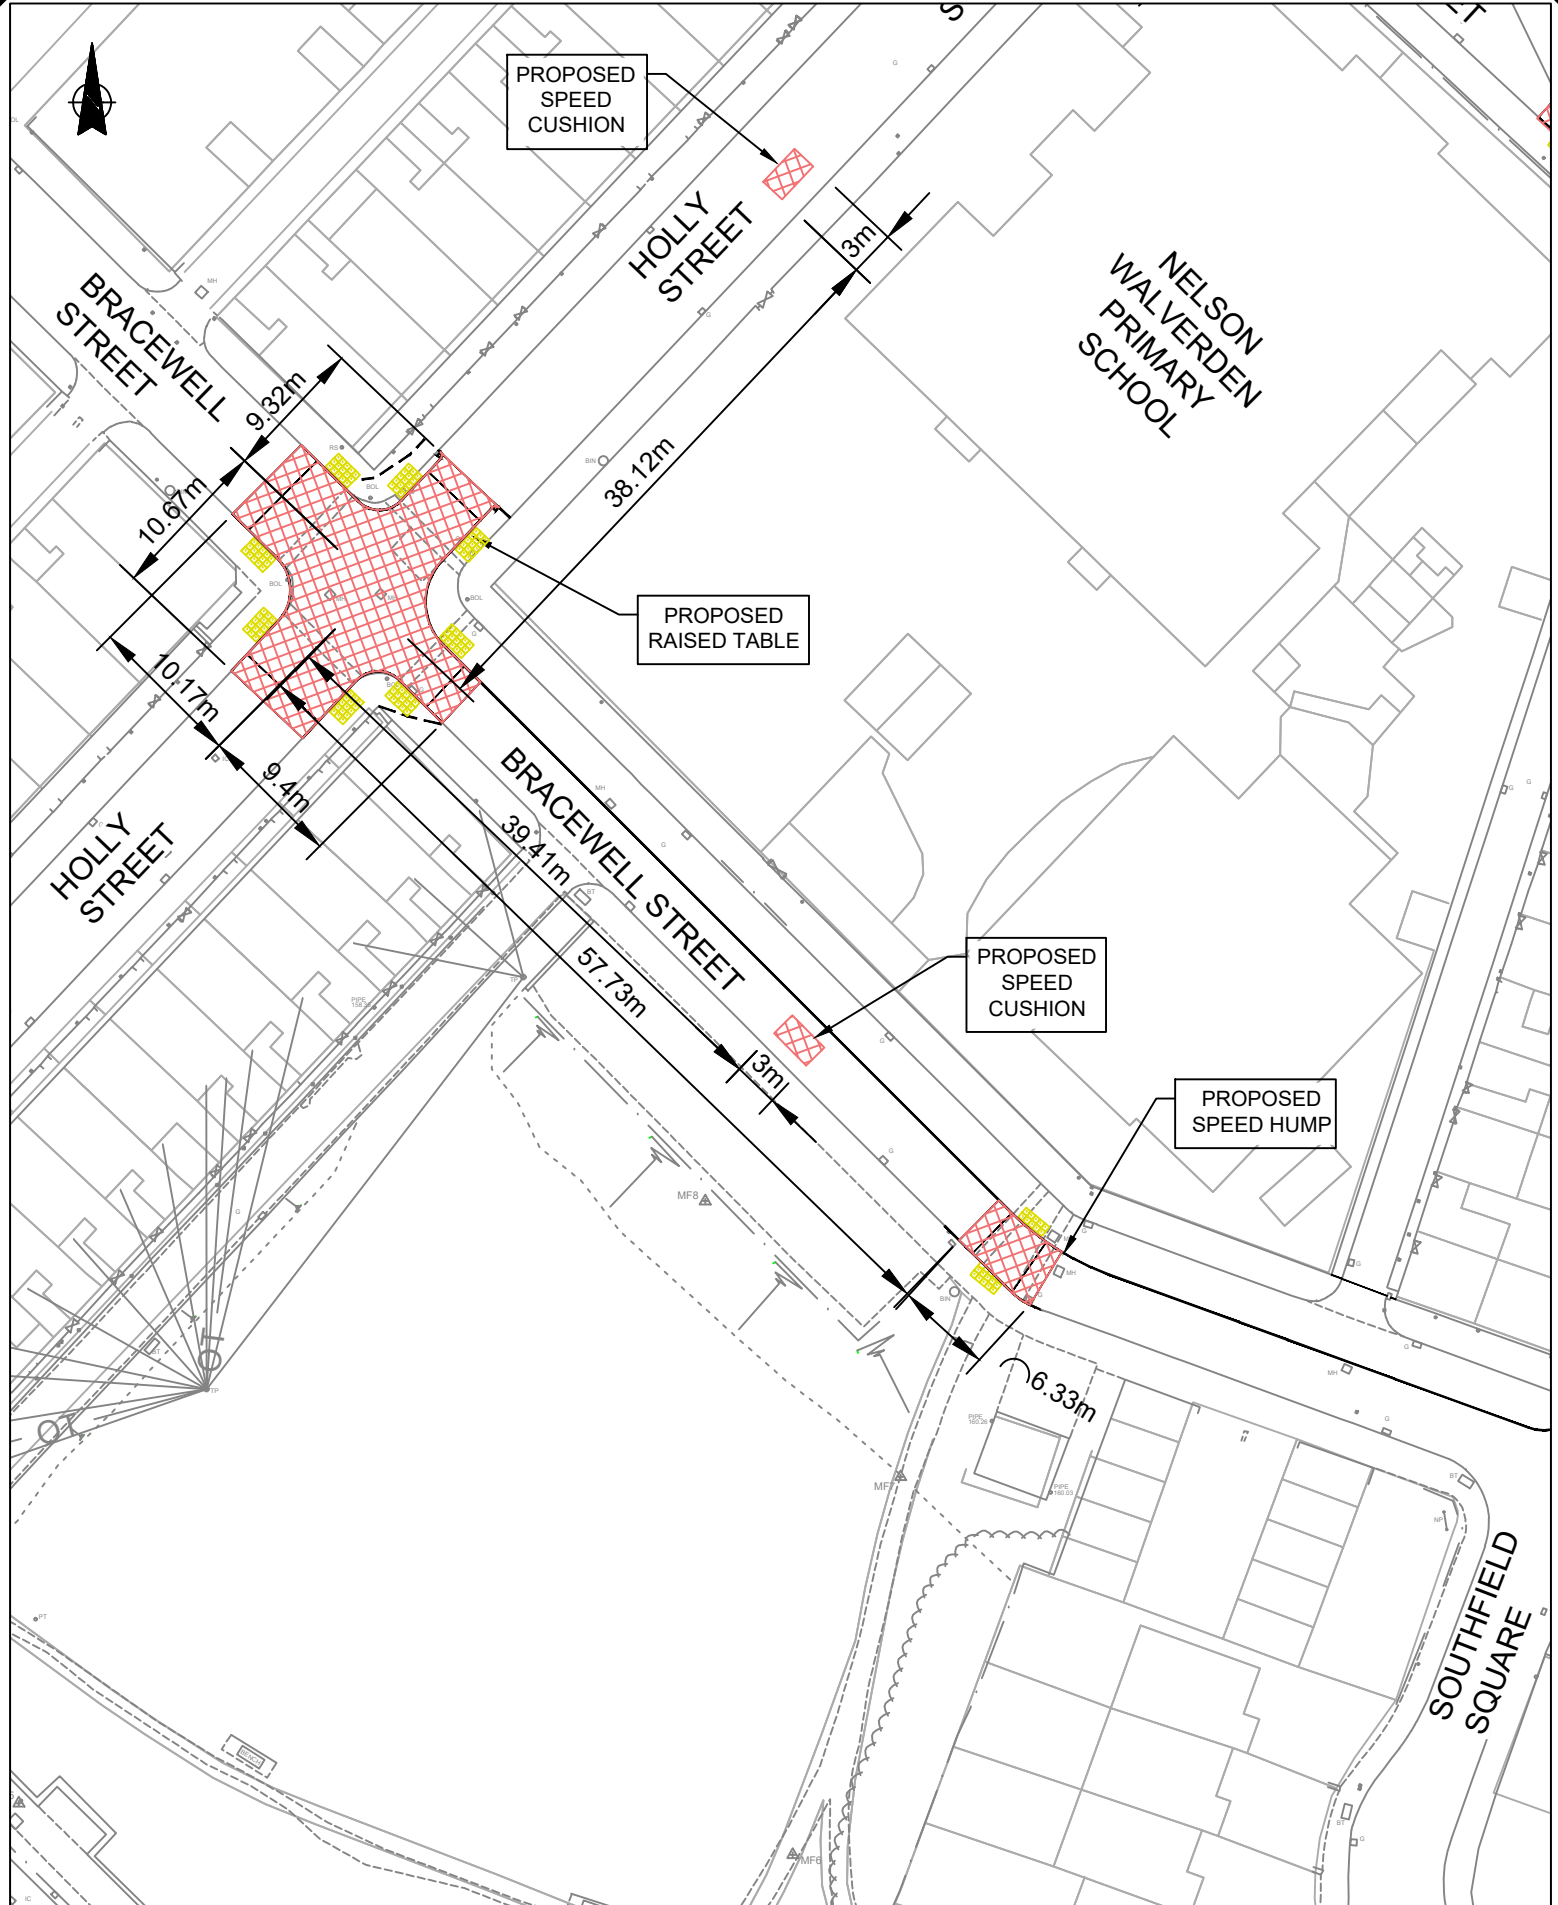



				Based on Ordnance Survey mapping with the permission of the Controller of Her Majesty's Stationery Office. © Crown copyright. Unauthorised reproduction infringes Crown copyright and may lead to prosecution or civil proceedings. Lancashire County Council Licence No. LA100023320		
2	07.07.26	DRAWING SUITE UPDATED	CM	CM	PROJECT TITLE	
1	29.06.26	FIRST ISSUE	CM	JF	LUF - NELSON AREA	
No. Date		Amendment Details	Drawn by:		Checked by:	
REVISIONS					HIGHWAY IMPROVEMENTS	
Lancashire County Council Planning & Environment Infrastructure Delivery Team 0 5 10 20 30 40 50 SCALE BAR (PLOTTED mm)			DRAWING TITLE			SCHEME NO.
			PROPOSED TRAFFIC CALMING			DRAWING NO.
			SHEET NO.			B2427722-LCC-PE-02-TRO-DR-007
			SHEET No. 7 of 12			
			DRAWN BY			CHECKED BY
SCALE @ A4			DATE	ISSUE PURPOSE		
1:500			29.06.26	2		

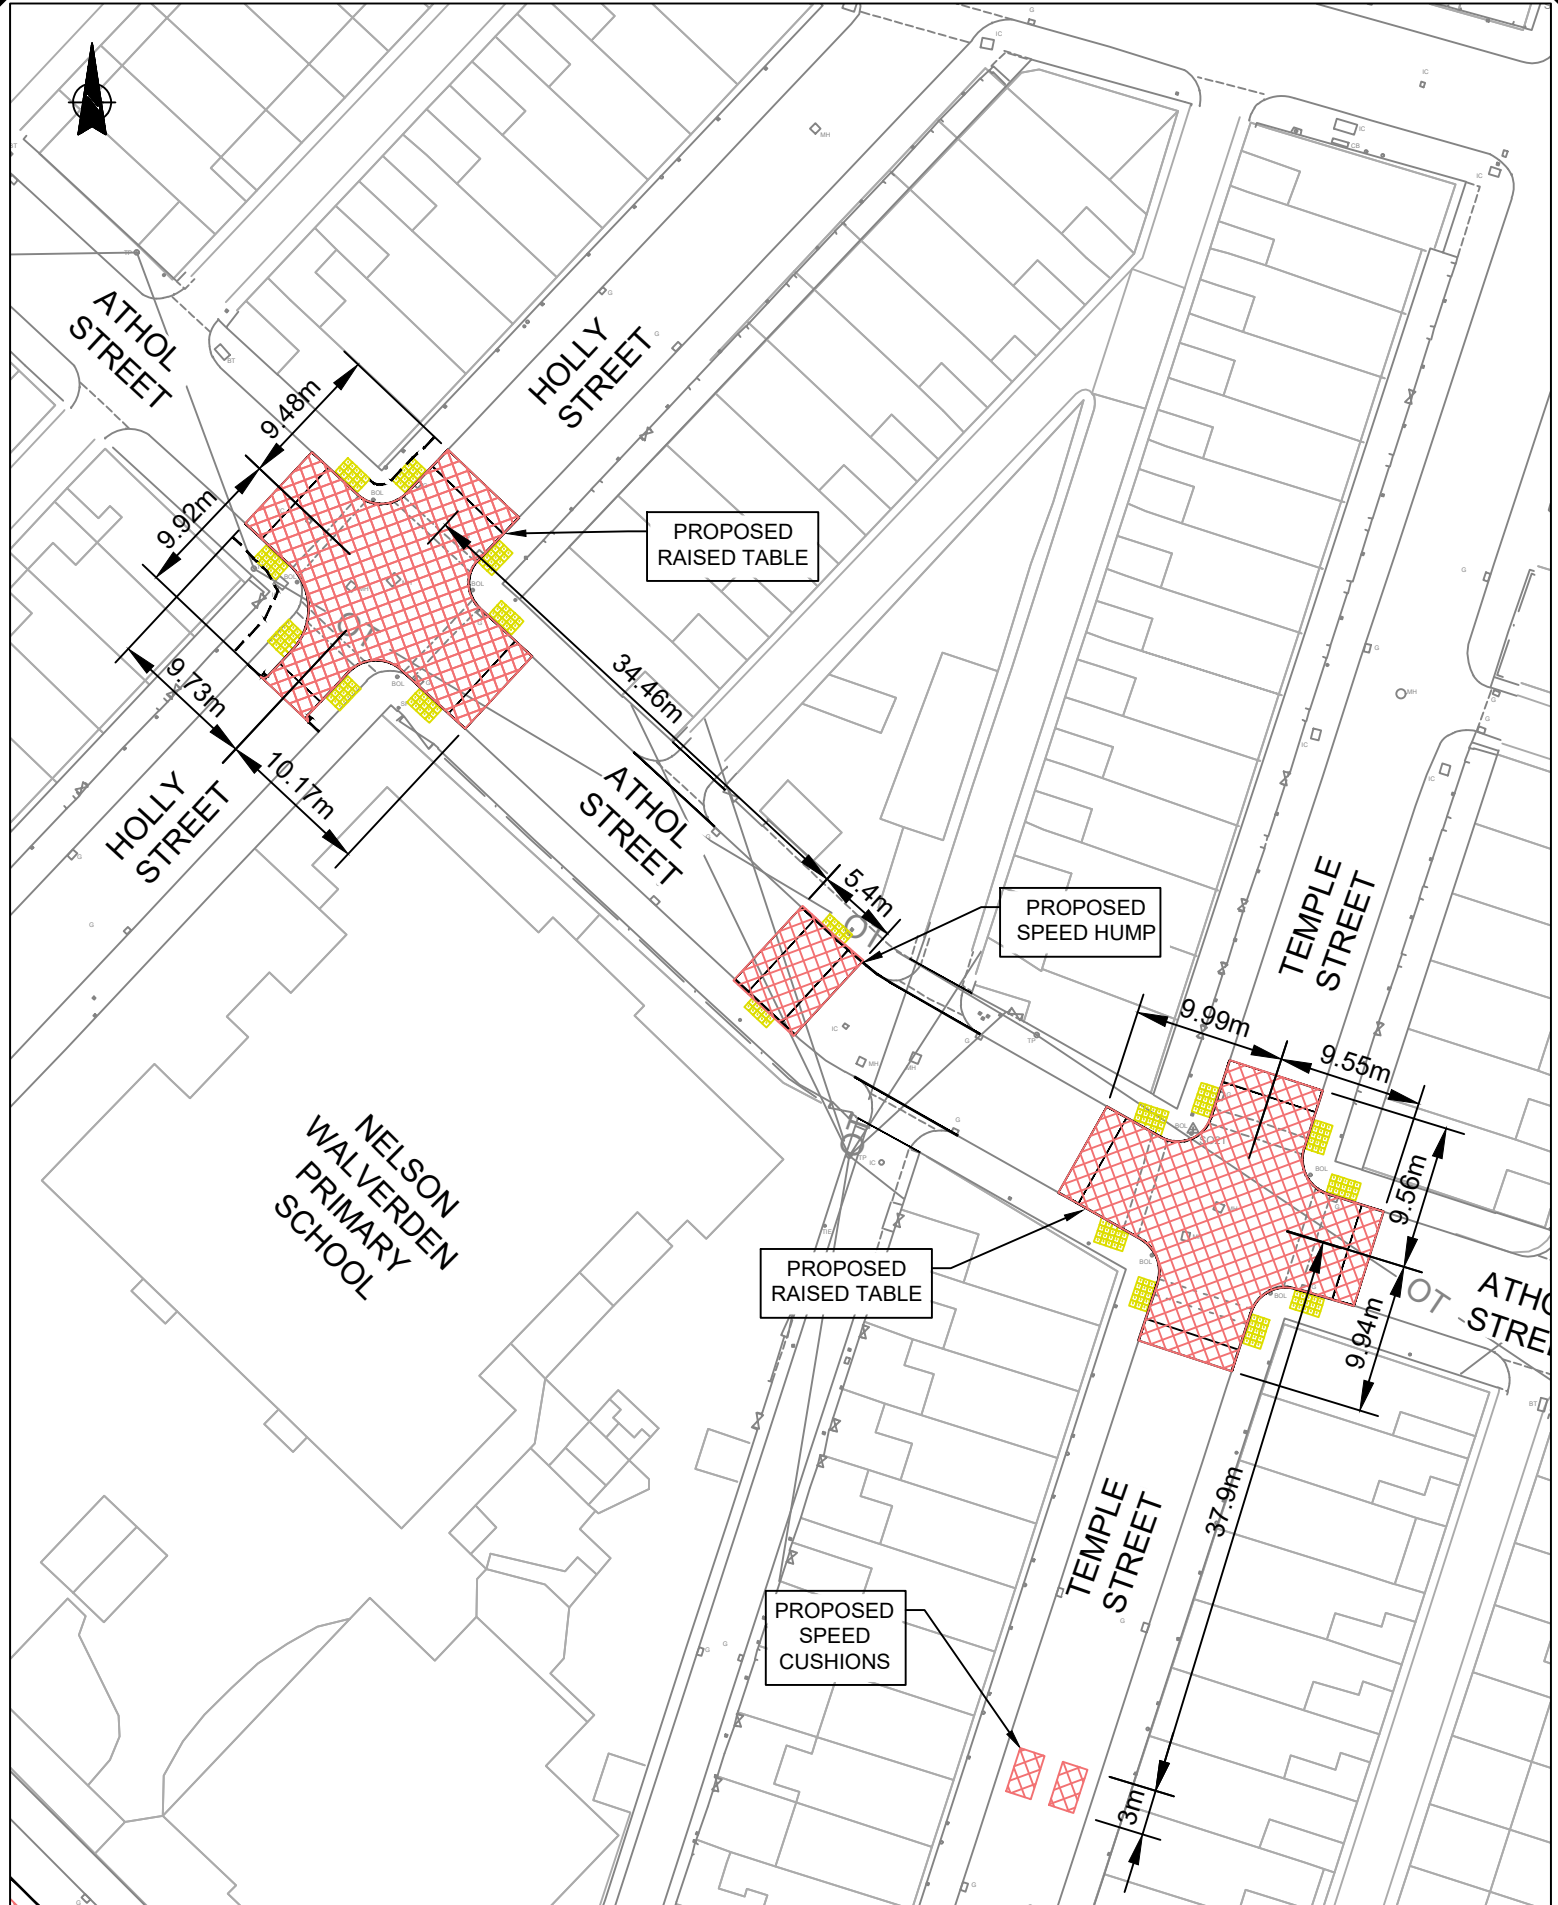


2 07.07.26 DRAWING SUITE UPDATED CM CM		1 29.06.26 FIRST ISSUE CM JF		Based on Ordnance Survey mapping with the permission of the Controller of Her Majesty's Stationery Office. © Crown copyright. Unauthorised reproduction infringes Crown copyright and may lead to prosecution or civil proceedings. Lancashire County Council Licence No. LA100023320	
No. Date Amendment Details		Drawn by: Checked by:		PROJECT TITLE LUF - NELSON AREA HIGHWAY IMPROVEMENTS	
REVISIONS		SCHEME NO. B2427722		DRAWING NO. B2427722-LCC-PE-02-TRO-DR-008	
Lancashire County Council		Planning & Environment Infrastructure Delivery Team		DRAWING TITLE PROPOSED TRAFFIC CALMING	
0 5 10 20 30 40 50 SCALE BAR (PLOTTED mm)		DRAWN BY CM		CHECKED BY JF	
SCALE @ A4 1:500		DATE 29.06.26		SHEET NO. SHEET No. 8 of 12	
				REVISION 2	
				ISSUE PURPOSE	

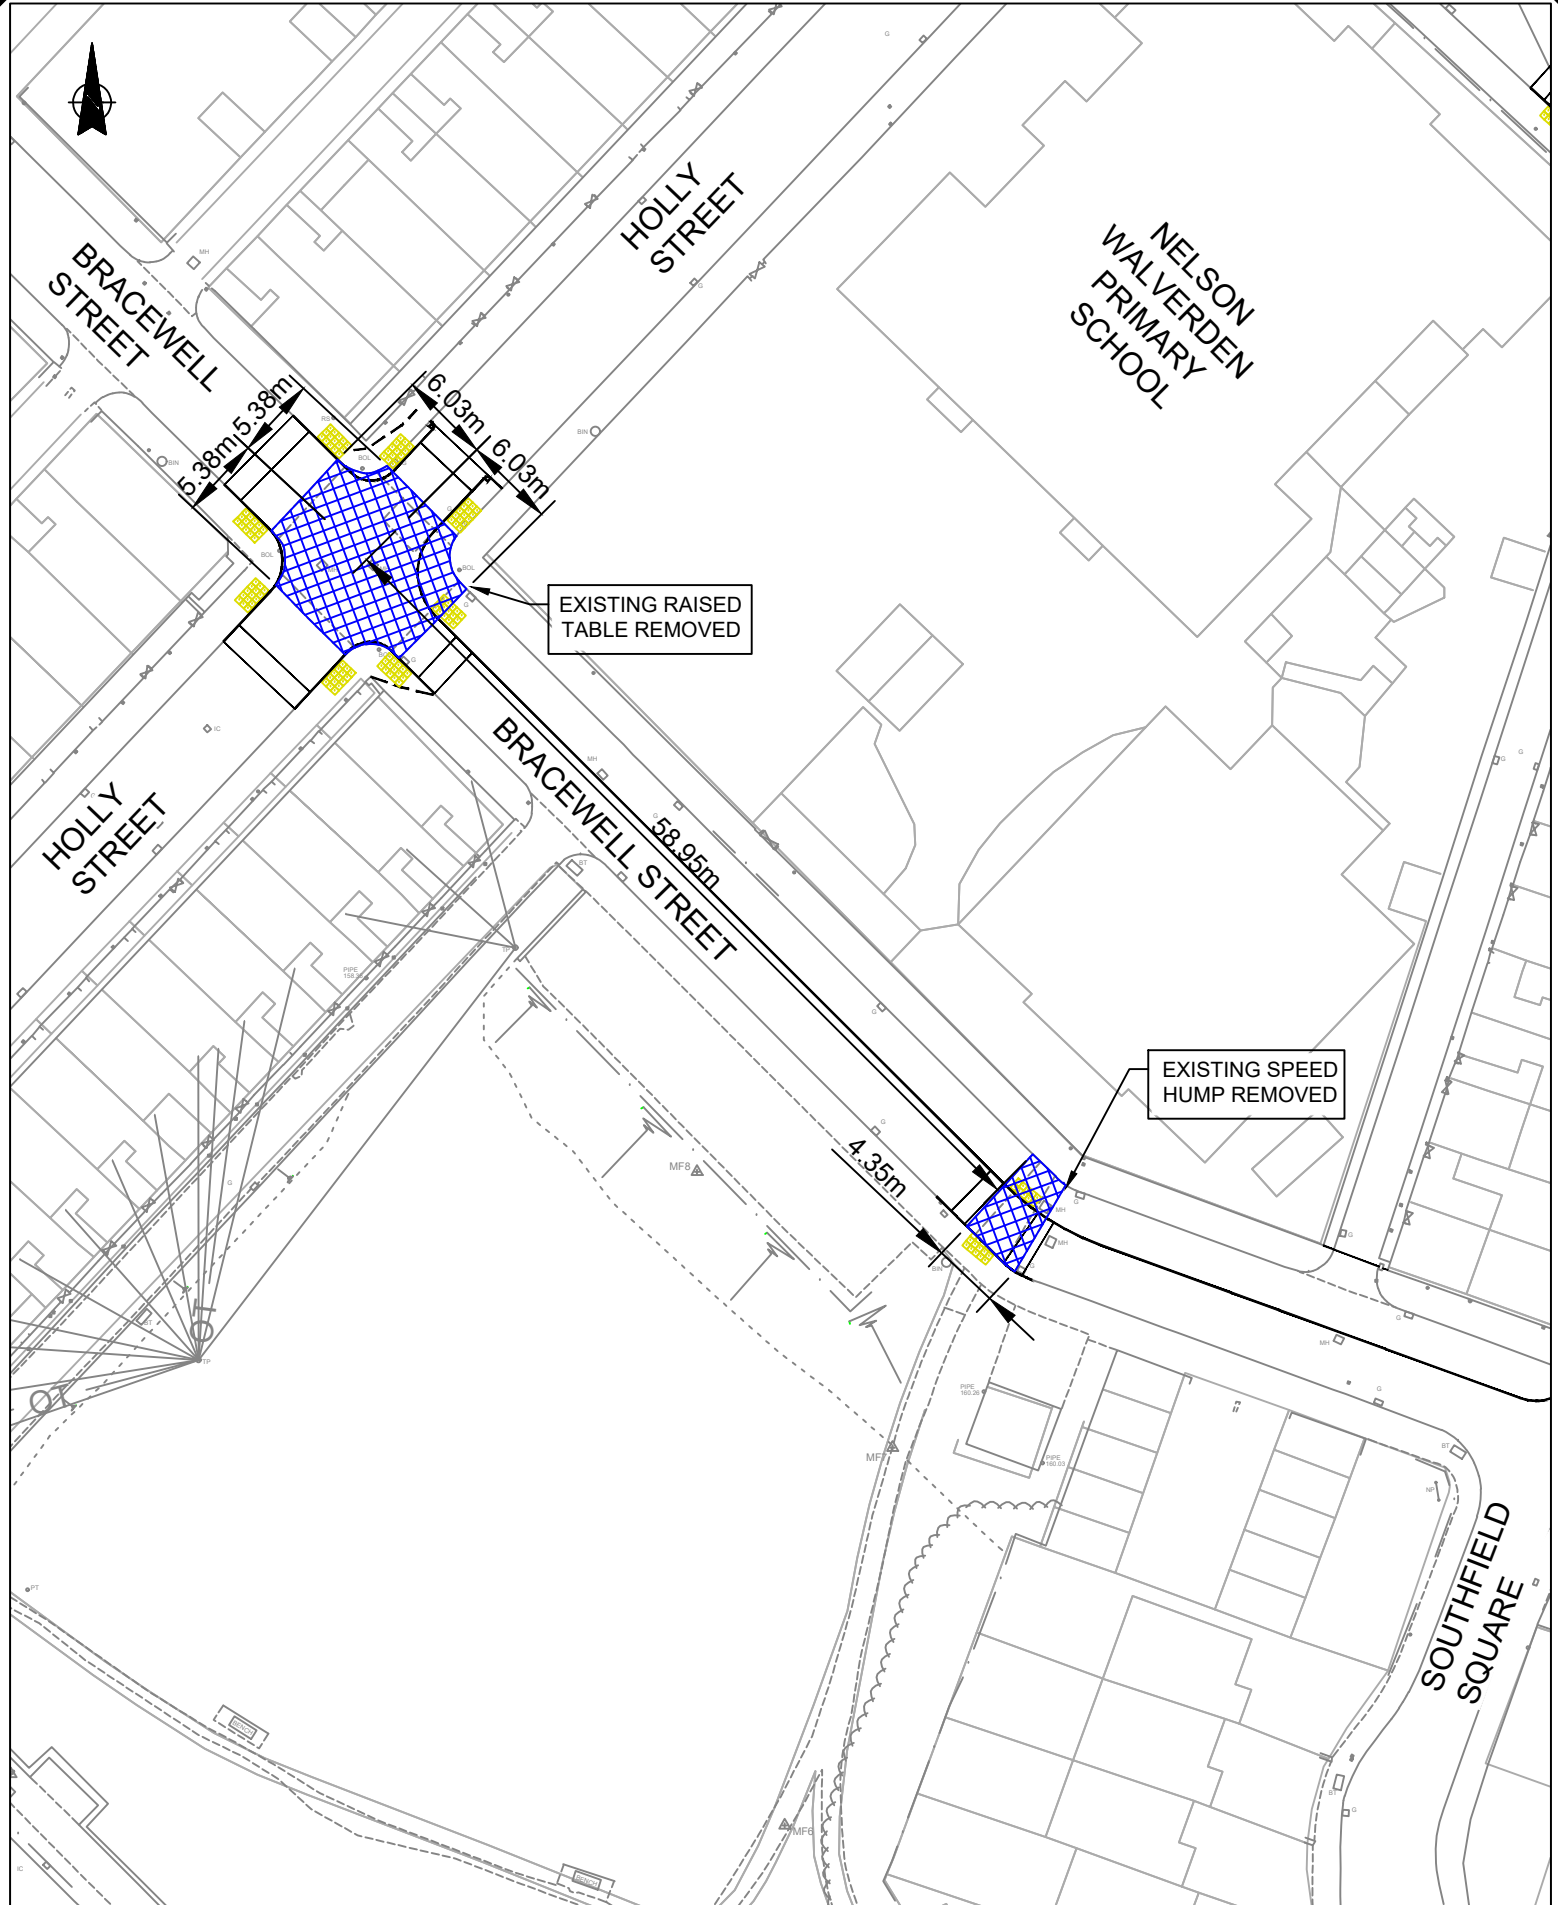

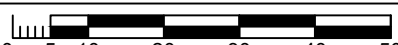2 07.07.26 DRAWING SUITE UPDATED		CM	CM	Based on Ordnance Survey mapping with the permission of the Controller of Her Majesty's Stationery Office. © Crown copyright. Unauthorised reproduction infringes Crown copyright and may lead to prosecution or civil proceedings. Lancashire County Council Licence No. LA100023320	
1 29.06.26 FIRST ISSUE		CM	JF	PROJECT TITLE LUF - NELSON AREA HIGHWAY IMPROVEMENTS	
No. Date Amendment Details		Drawn by: Checked by:		SCHEME NO. B2427722	
REVISIONS				DRAWING NO. B2427722-LCC-PE-02-TRO-DR-003	
Lancashire County Council		Planning & Environment Infrastructure Delivery Team		DRAWING TITLE EXISTING TRAFFIC CALMING REMOVED	
				SHEET NO. SHEET No. 3 of 12	
 SCALE BAR (PLOTTED mm)		DRAWN BY CM		CHECKED BY JF	
		SCALE @ A4 1:500		DATE 29.06.26	
				REVISION 2	
				ISSUE PURPOSE	

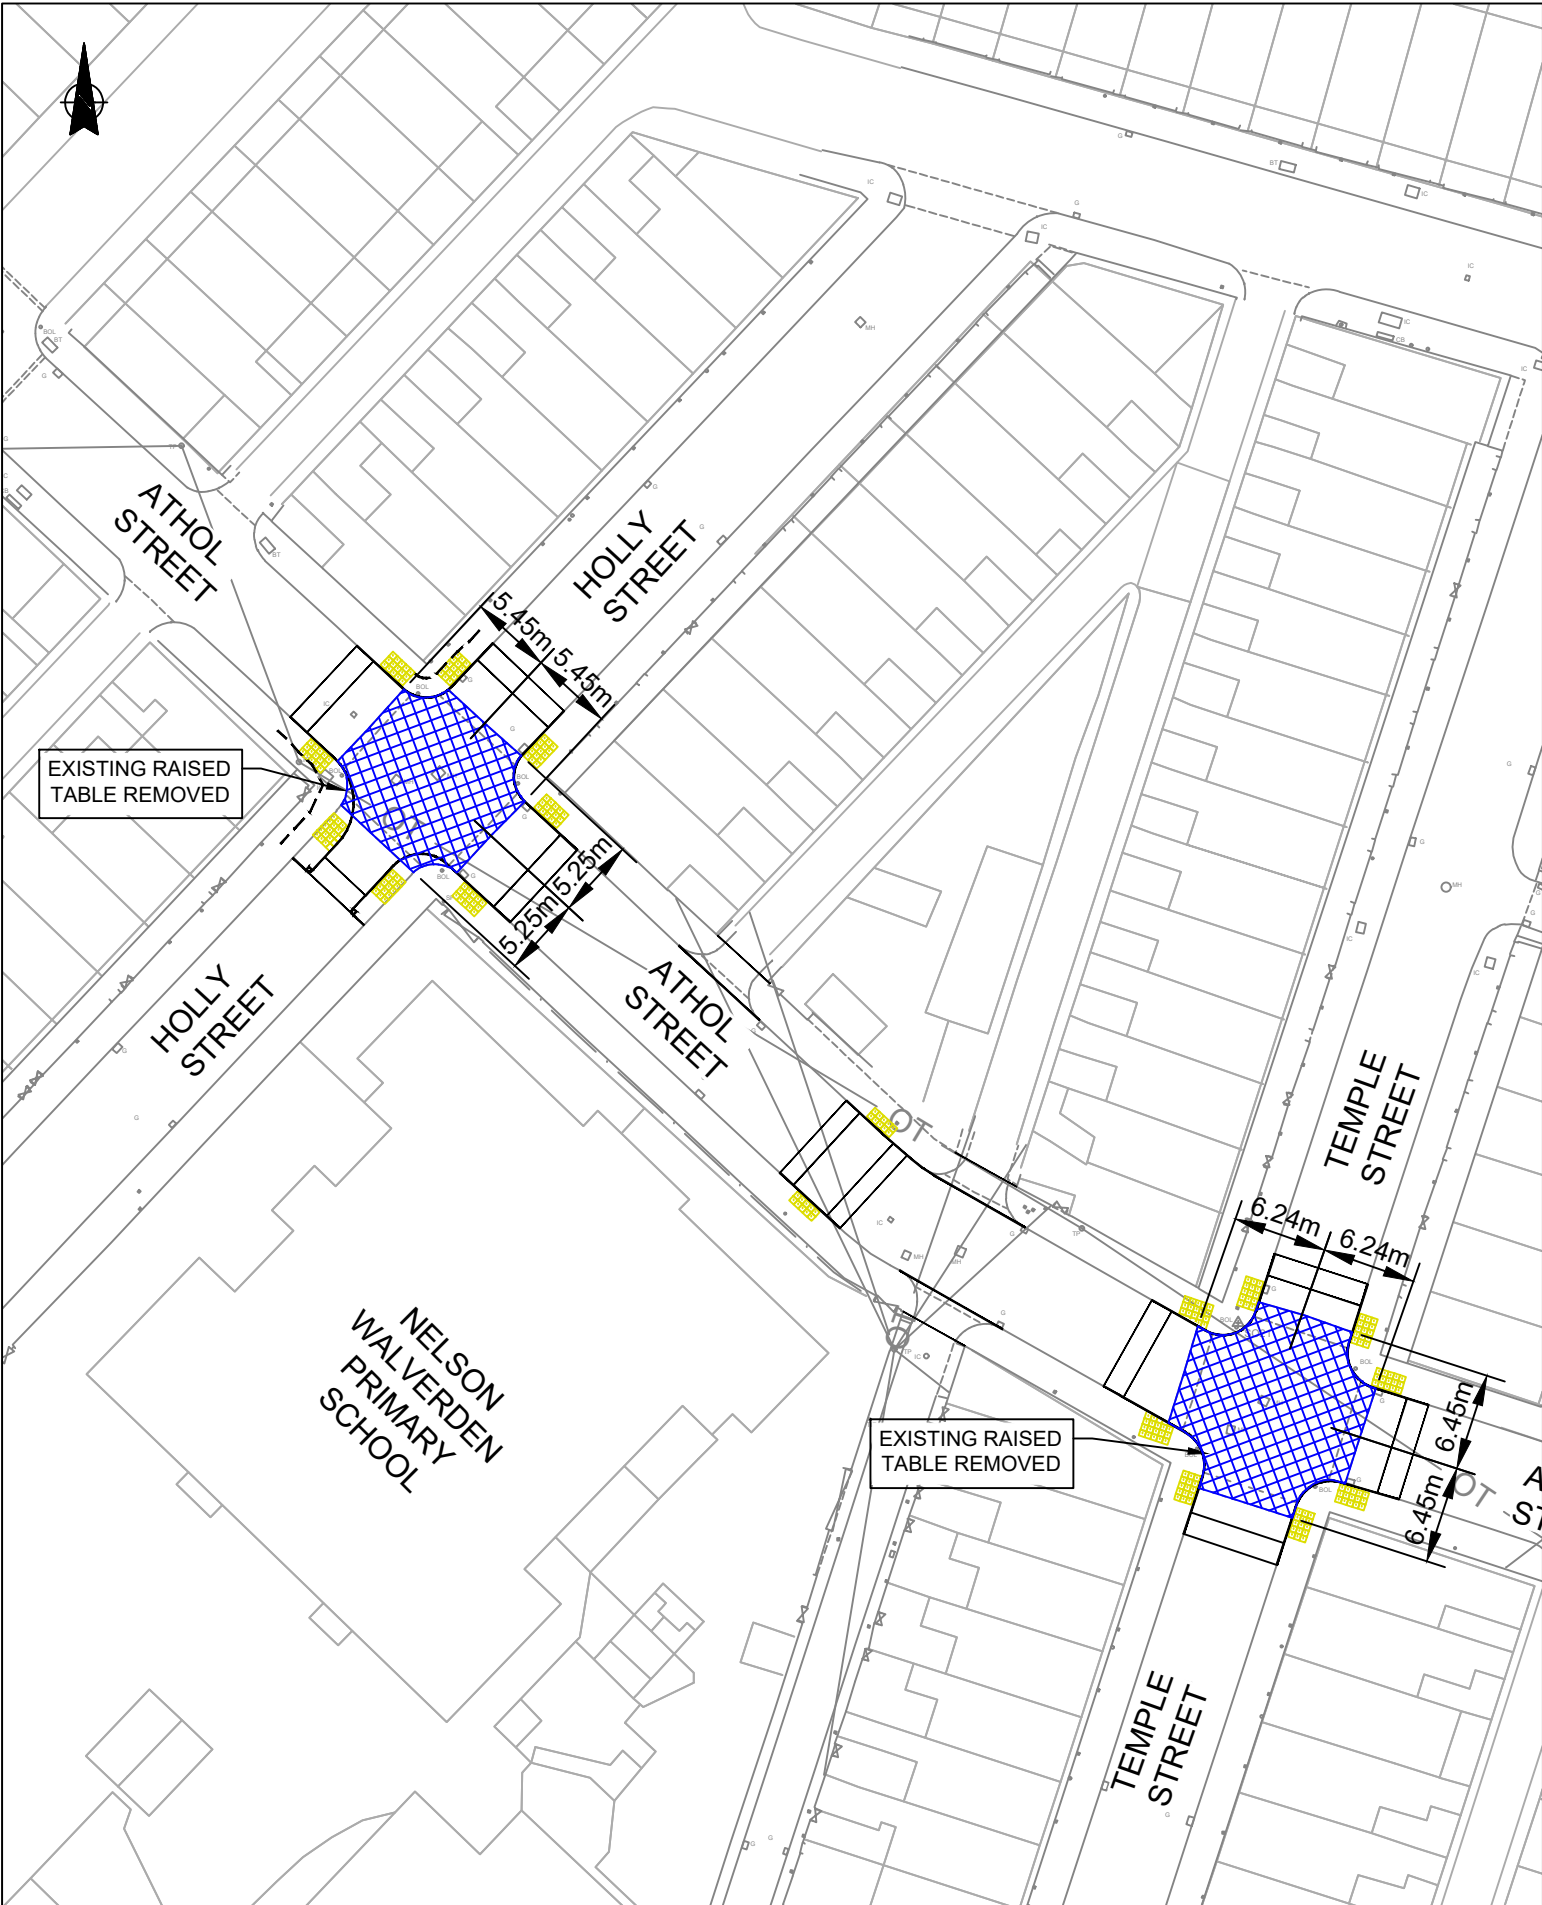


2 07.07.26 DRAWING SUITE UPDATED CM CM		Based on Ordnance Survey mapping with the permission of the Controller of Her Majesty's Stationery Office. © Crown copyright. Unauthorised reproduction infringes Crown copyright and may lead to prosecution or civil proceedings. Lancashire County Council Licence No. LA100023320	
1 29.06.26 FIRST ISSUE CM JF		PROJECT TITLE LUF - NELSON AREA HIGHWAY IMPROVEMENTS	
No. Date Amendment Details		SCHEME NO. B2427722	
Drawn by:		DRAWING NO. B2427722-LCC-PE-02-TRO-DR-003	
Checked by:		SHEET NO. SHEET No. 3 of 12	
REVISIONS		REVISION 2	
Lancashire County Council		ISSUE PURPOSE	
Planning & Environment Infrastructure Delivery Team		DRAWING TITLE EXISTING TRAFFIC CALMING REMOVED	
0 5 10 20 30 40 50 SCALE BAR (PLOTTED mm)		DRAWN BY CM	
		CHECKED BY JF	
		SCALE @ A4 1:500	
		DATE 29.06.26	

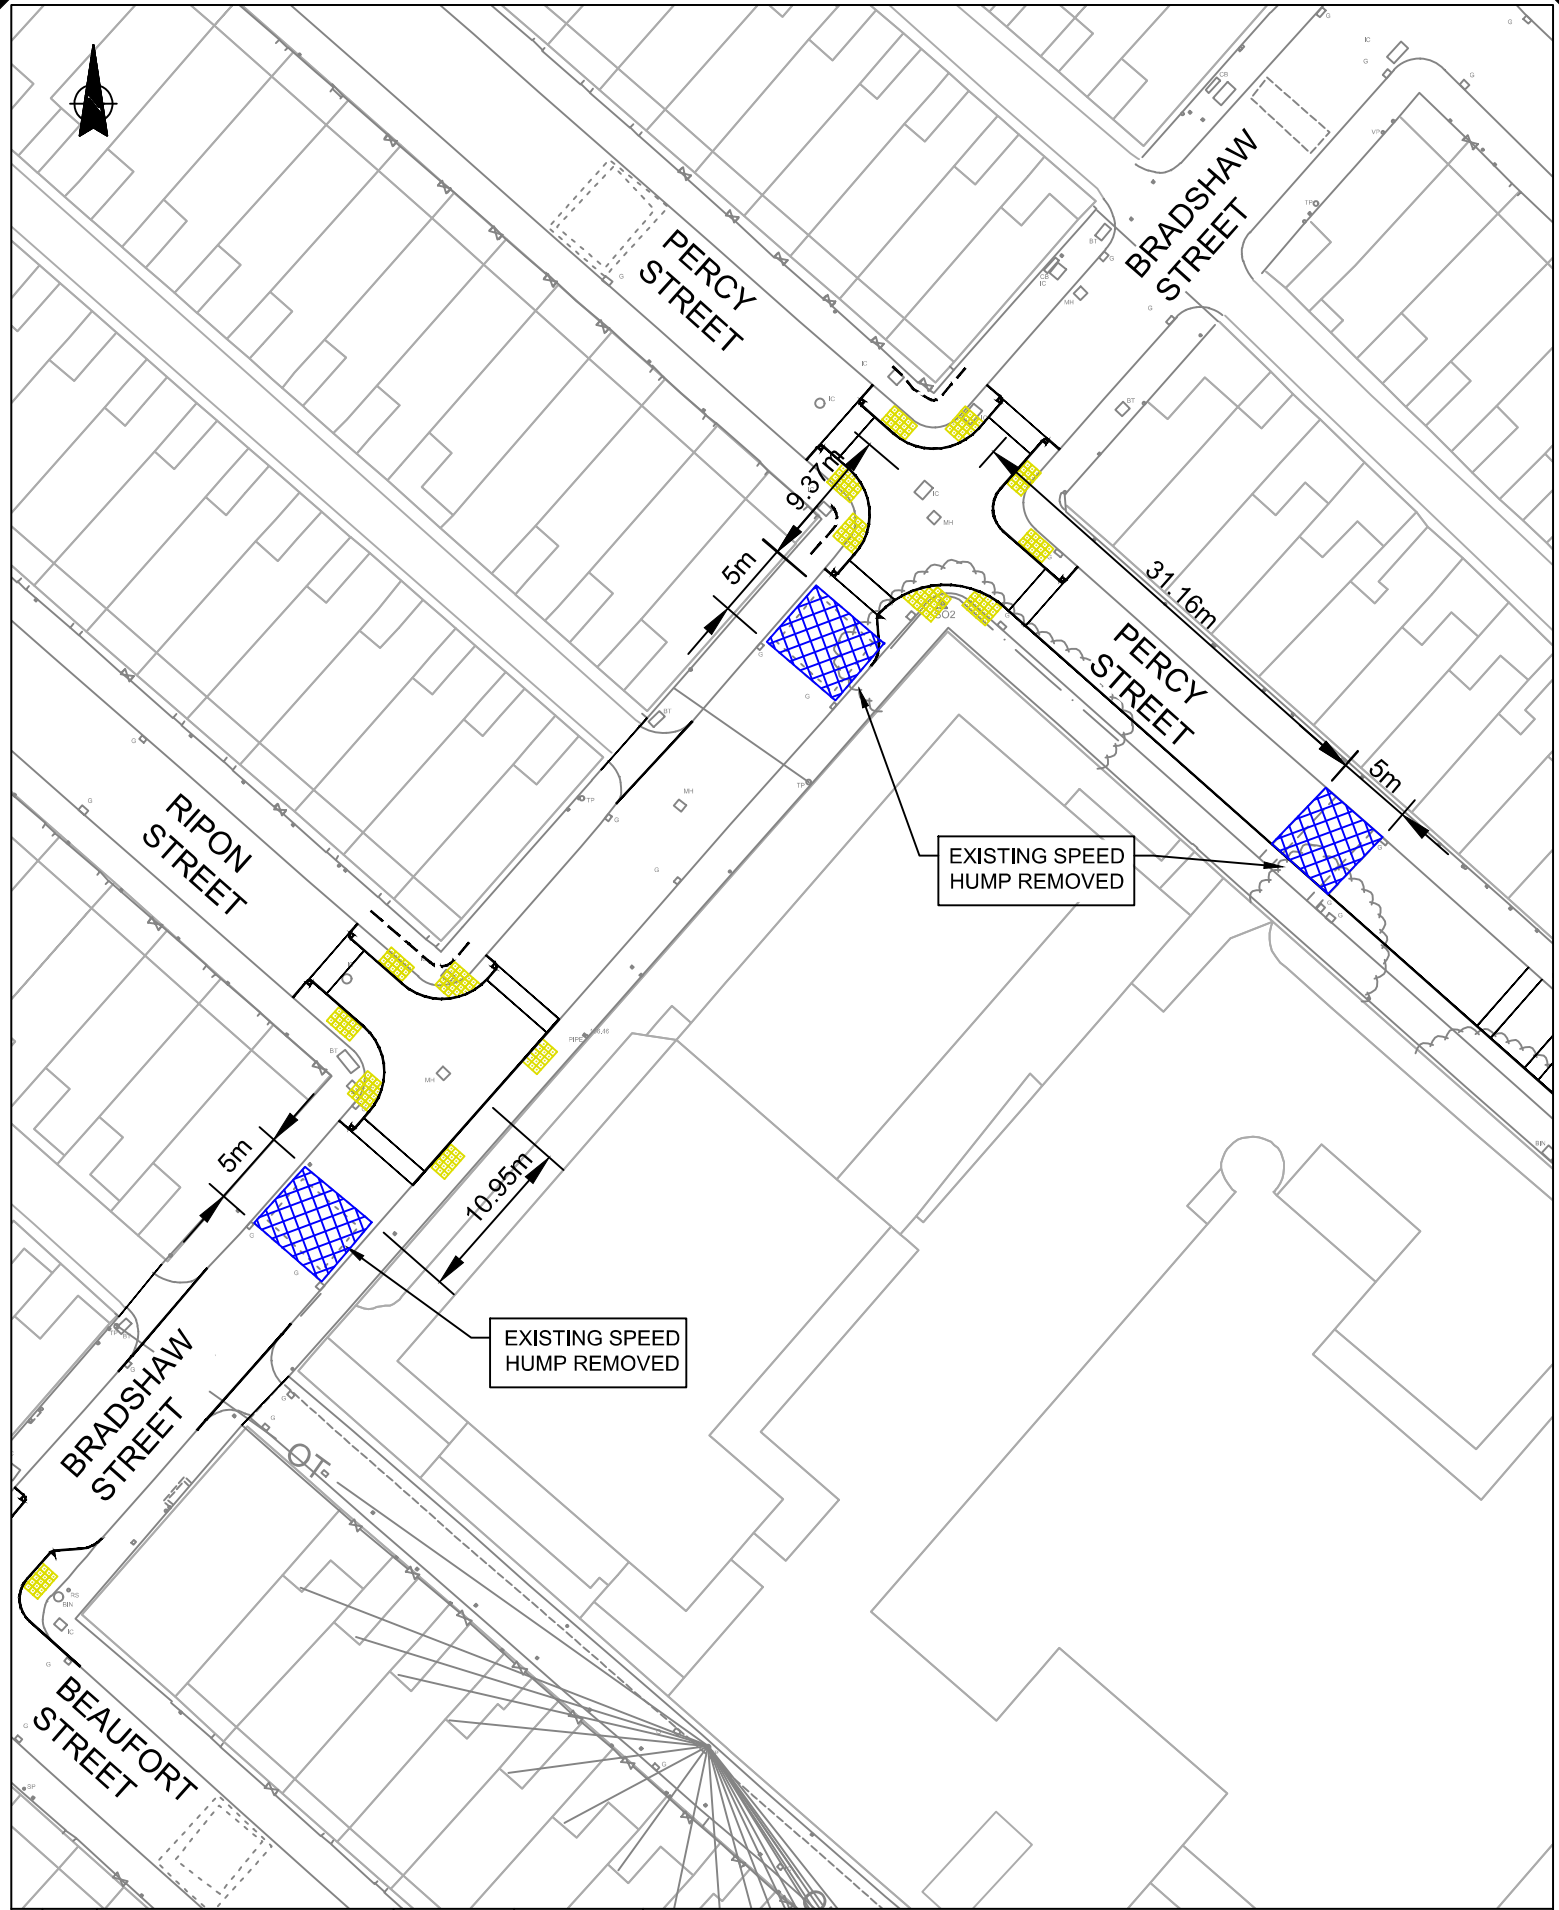

Based on Ordnance Survey mapping with the permission of the Controller of Her Majesty's Stationery Office. © Crown copyright. Unauthorised reproduction infringes Crown copyright and may lead to prosecution or civil proceedings. Lancashire County Council Licence No. LA100023320

		Based on Ordnance Survey mapping with the permission of the Controller of Her Majesty's Stationery Office. © Crown copyright. Unauthorised reproduction infringes Crown copyright and may lead to prosecution or civil proceedings, Lancashire County Council Licence No, LA100023320	
		PROJECT TITLE	
		LUF - NELSON AREA	
		DRAWING NO.	
		B2427722-LCC-PE-02-TRO-DR-002	
		DRAWING TITLE	
		EXISTING TRAFFIC CALMING REMOVED	
		SHEET No. 2 of 12	
		DRAWN BY	
		CM	
		CHECKED BY	
		JF	
		REVISION	
		1	
		SCALE @ A4	
		1:500	
		DATE	
		29.06.26	
		ISSUE PURPOSE	

No.	Date	Amendment Details	Drawn by:	Checked by:
REVISIONS				
Planning & Environment Infrastructure Delivery Team				
Lancashire County Council				
				
SCALE BAR (PLOTTED mm)				

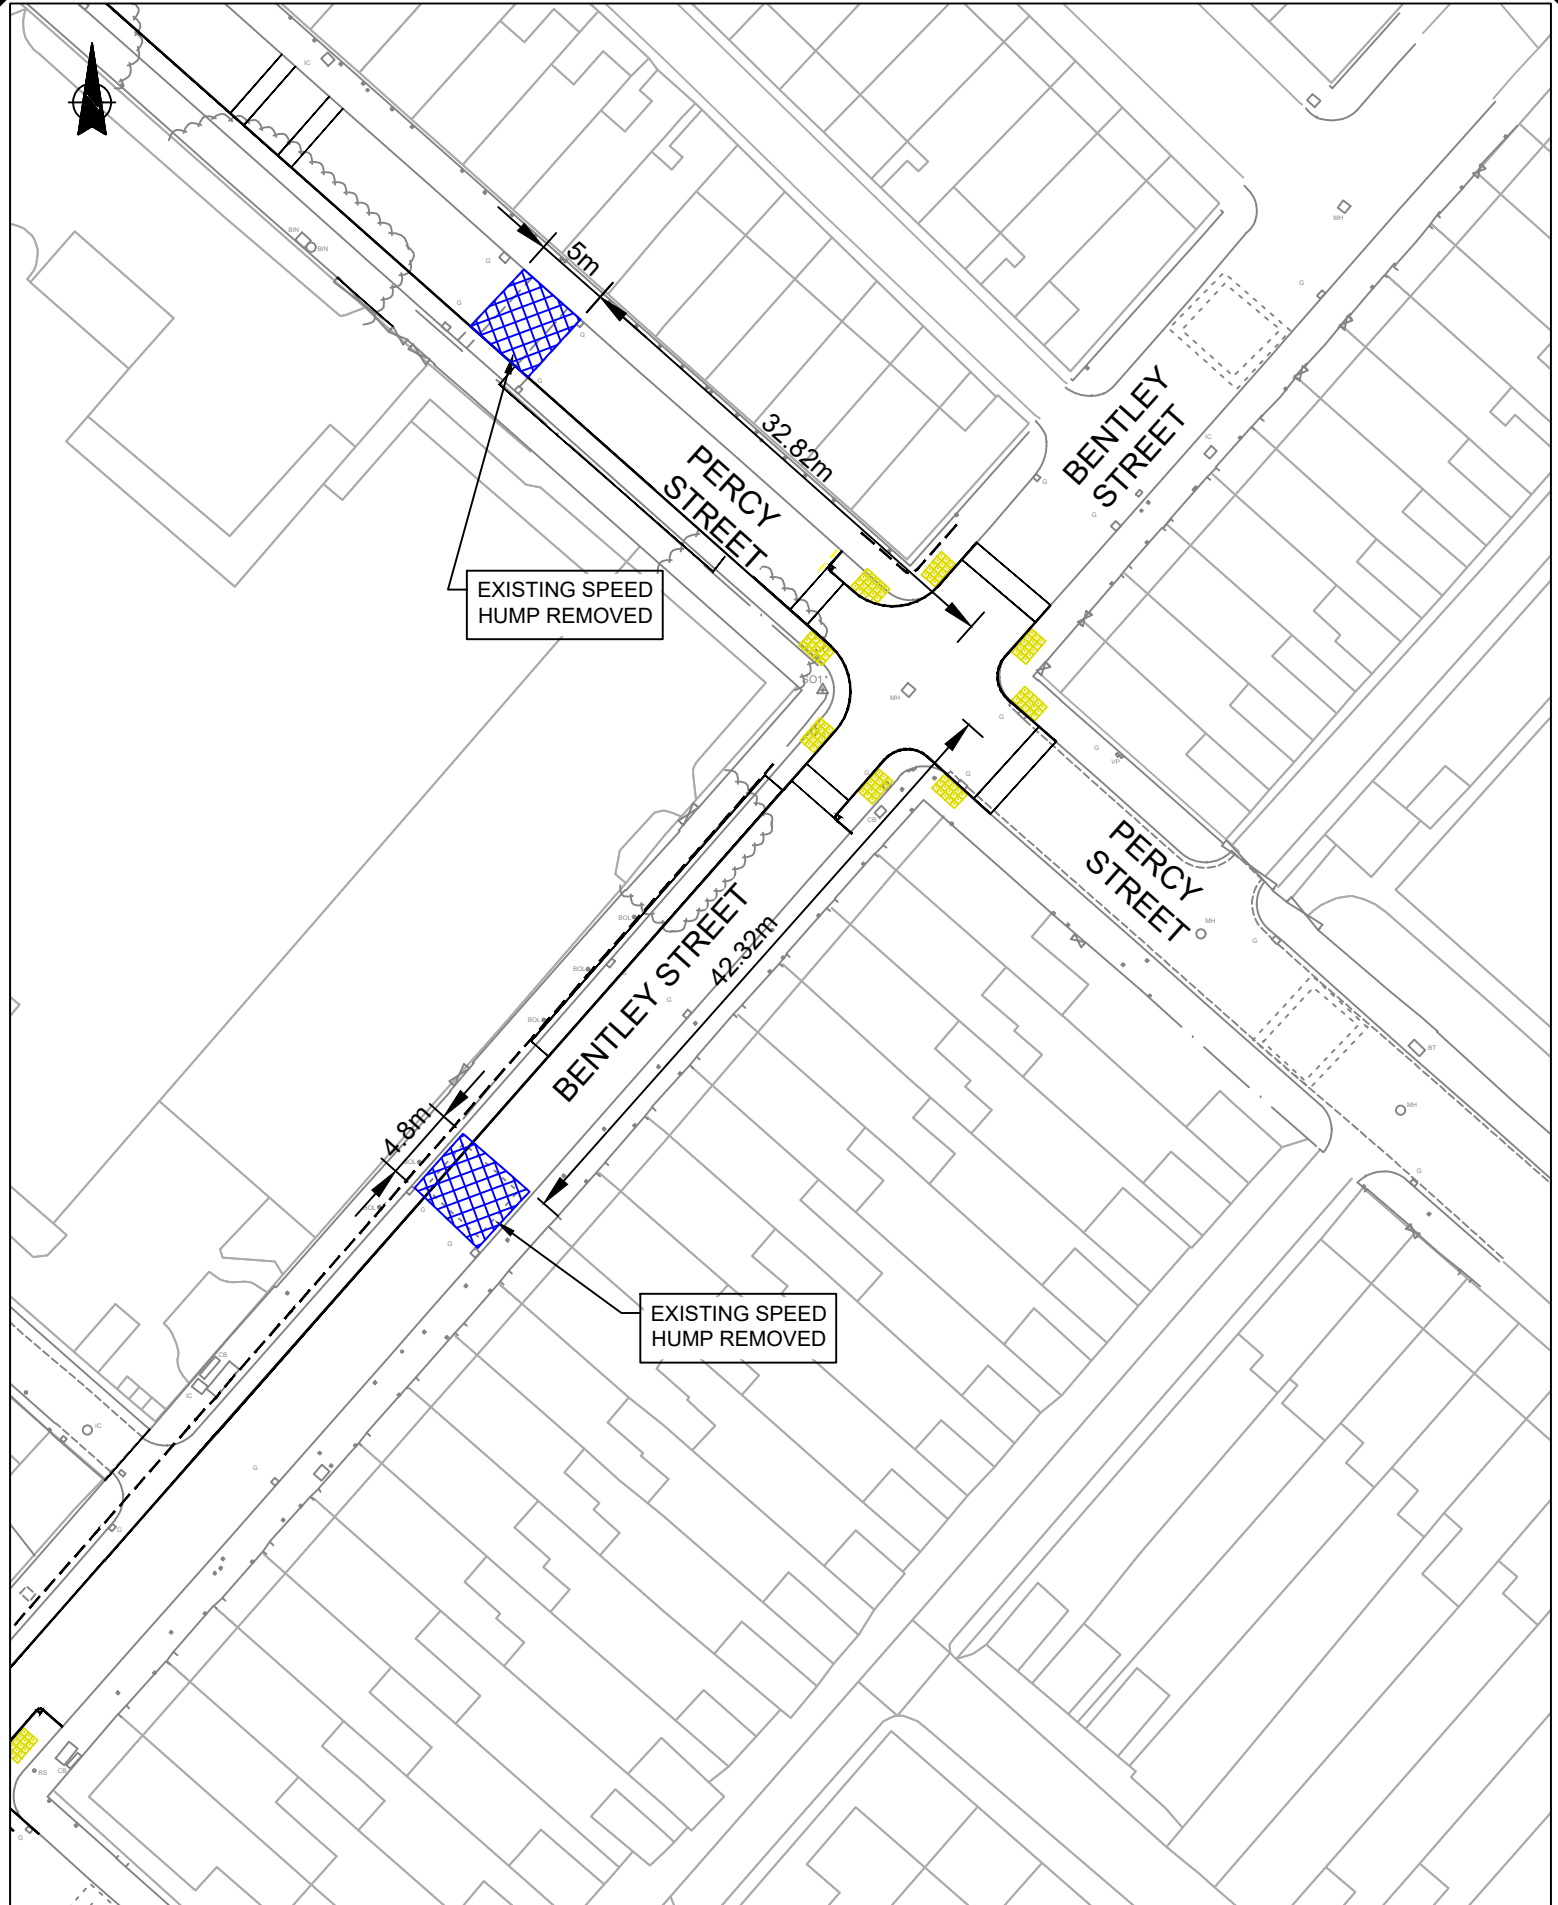

207.07.26DRAWING SUITE UPDATED		CM	CM	Based on Ordnance Survey mapping with the permission of the Controller of Her Majesty's Stationery Office. © Crown copyright. Unauthorised reproduction infringes Crown copyright and may lead to prosecution or civil proceedings. Lancashire County Council Licence No. LA100023320	
129.06.26FIRST ISSUE		CM	JF	PROJECT TITLE	
No. Date Amendment Details		Drawn by:		LUF - NELSON AREA	
Checked by:		Checked by:		HIGHWAY IMPROVEMENTS	
REVISIONS		Scheme No.		B2427722	
Lancashire County Council		Drawing No.		B2427722-LCC-PE-02-TRO-DR-001	
		Sheet No.		SHEET No. 1 of 12	
Planning & Environment Infrastructure Delivery Team		Revision		2	
		Issue Purpose			
051020304050 SCALE BAR (PLOTTED mm)		Drawn By		CM	
		Checked By		JF	
		Scale @ A4		1:500	
		Date		29.06.26	